


AVION WATER CO

BLOWOFF ASSEMBLY

For In Pavement Applications

| Mainline | Blowoff |
|------------|----------------------------|
| 8" | 2" Blowoff |
| 10" & 12" | 4" Blowoff |
| 14" to 36" | Site Specific See Plans |

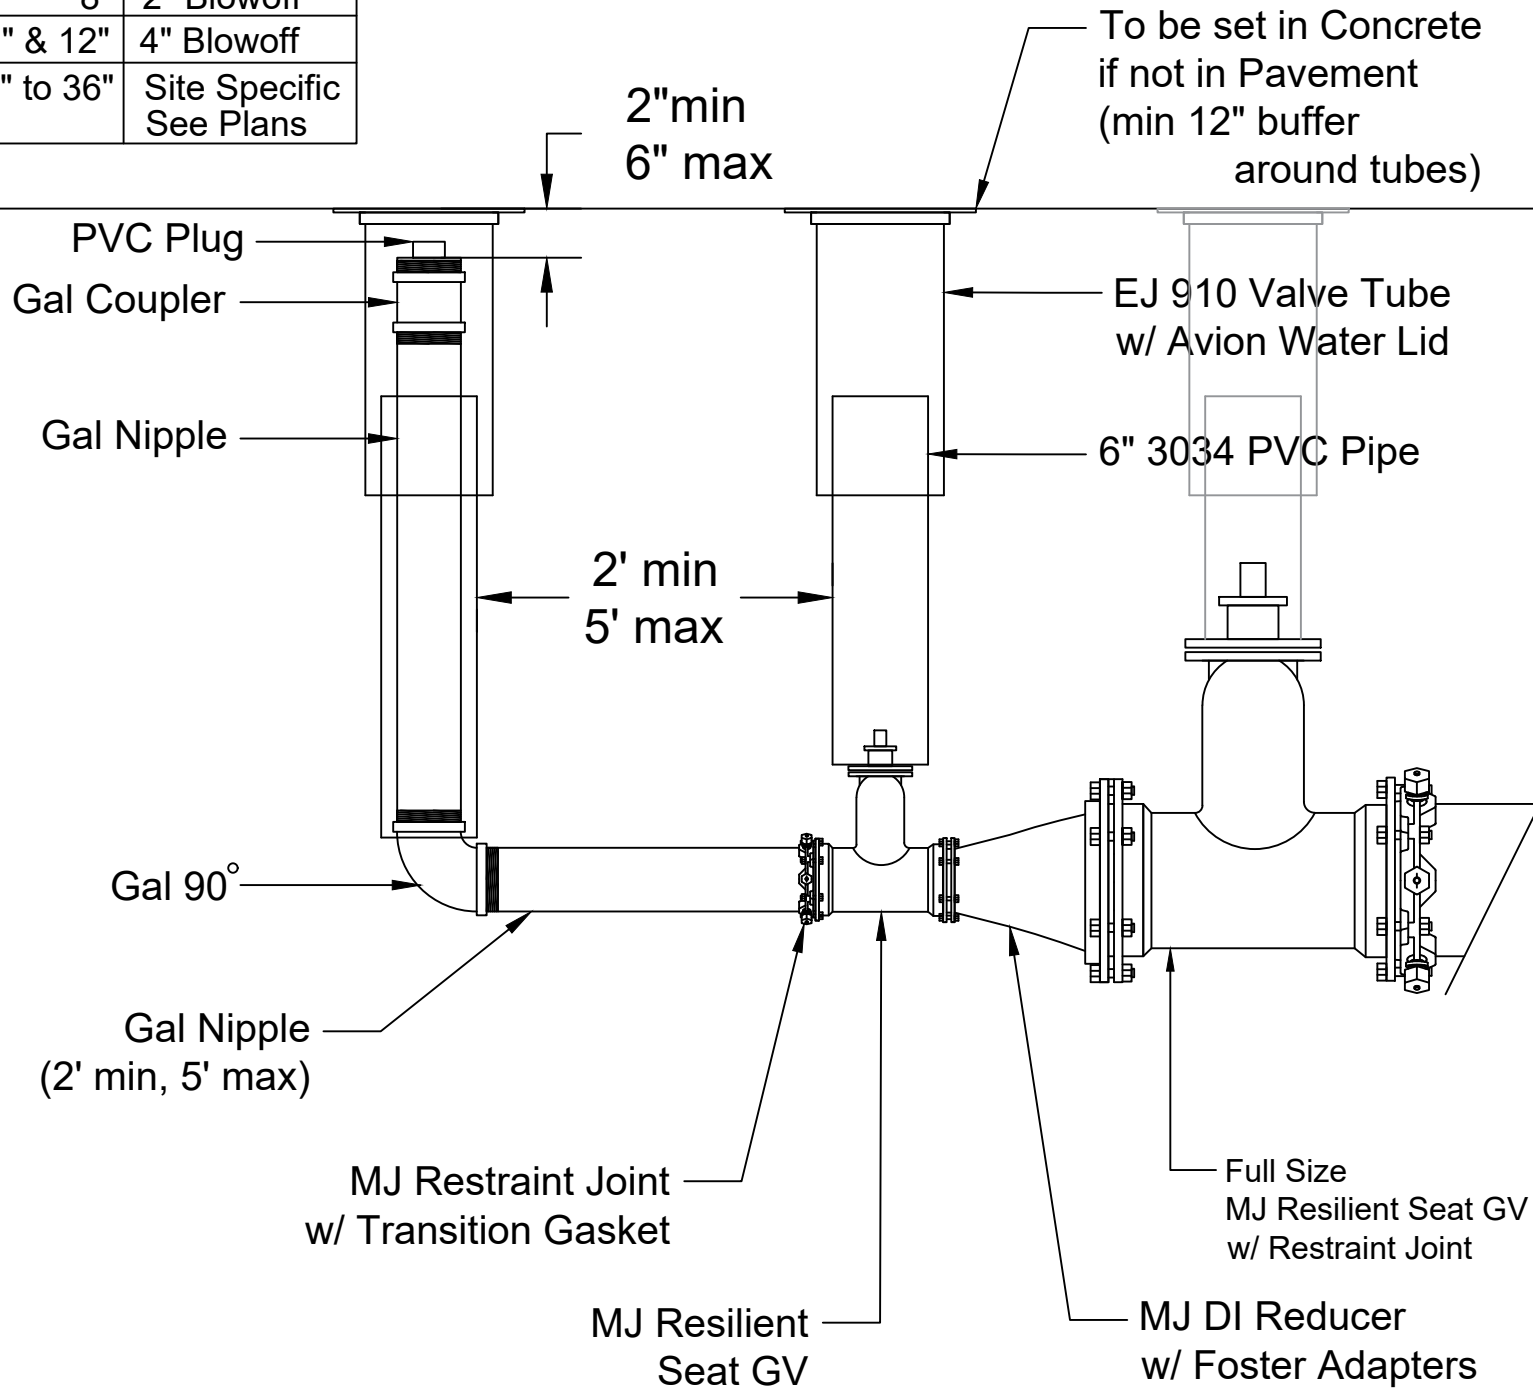

Match all fitting sizes with size of
Blow Off called out in plans.

DWN BY: TEL
DATE: April 2026

Avion design specifications do not relieve the developer, engineer, or contractor from responsibility to design and construct the water system in accordance with good engineering and construction practices. Must adhere to OAR 333-061-0050 Construction Standards.

AVION WATER CO
60813 PARRELL RD BEND, OR 97702

4" BLOW OFF DETAIL

| | |
|--------------|--|
| NOT TO SCALE | |
| REV/DATE | |
| REV/DATE | |
| REV/DATE | |