


AVION WATER CO BLOWOFF ASSEMBLY

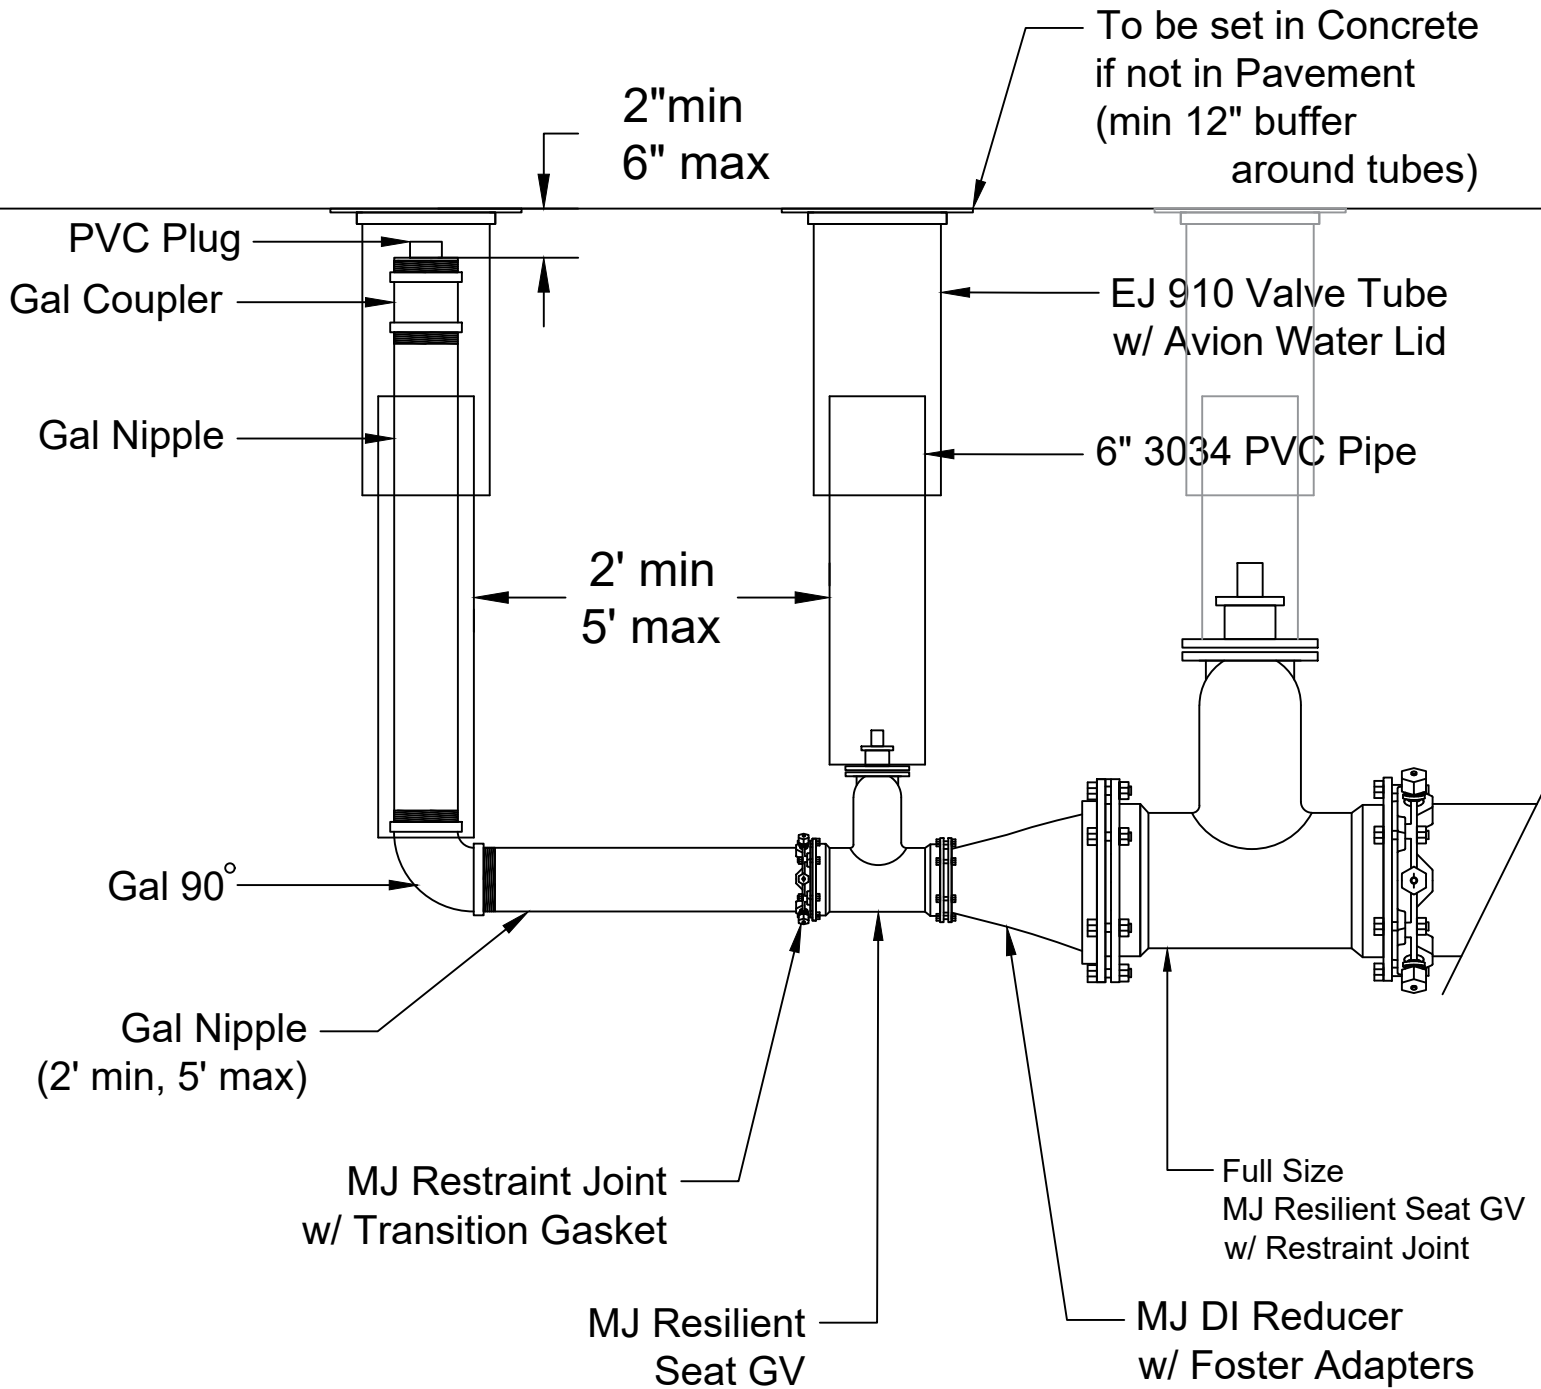

Match all fitting sizes with size of Blow Off called out in plans.

DWN BY: TEL
DATE: JAN 2022

Avion design specifications do not relieve the developer, engineer, or contractor from responsibility to design and construct the water system in accordance with good engineering and construction practices. Must adhere to OAR 333-061-0050 Construction Standards.

AVION WATER CO
60813 PARRELL RD BEND, OR 97702

4" or 6" BLOW OFF DETAIL

NOT TO SCALE	
REV/DATE	
REV/DATE	
REV/DATE	