


AVION WATER CO

STANDARD SAMPLE STATION DETAIL

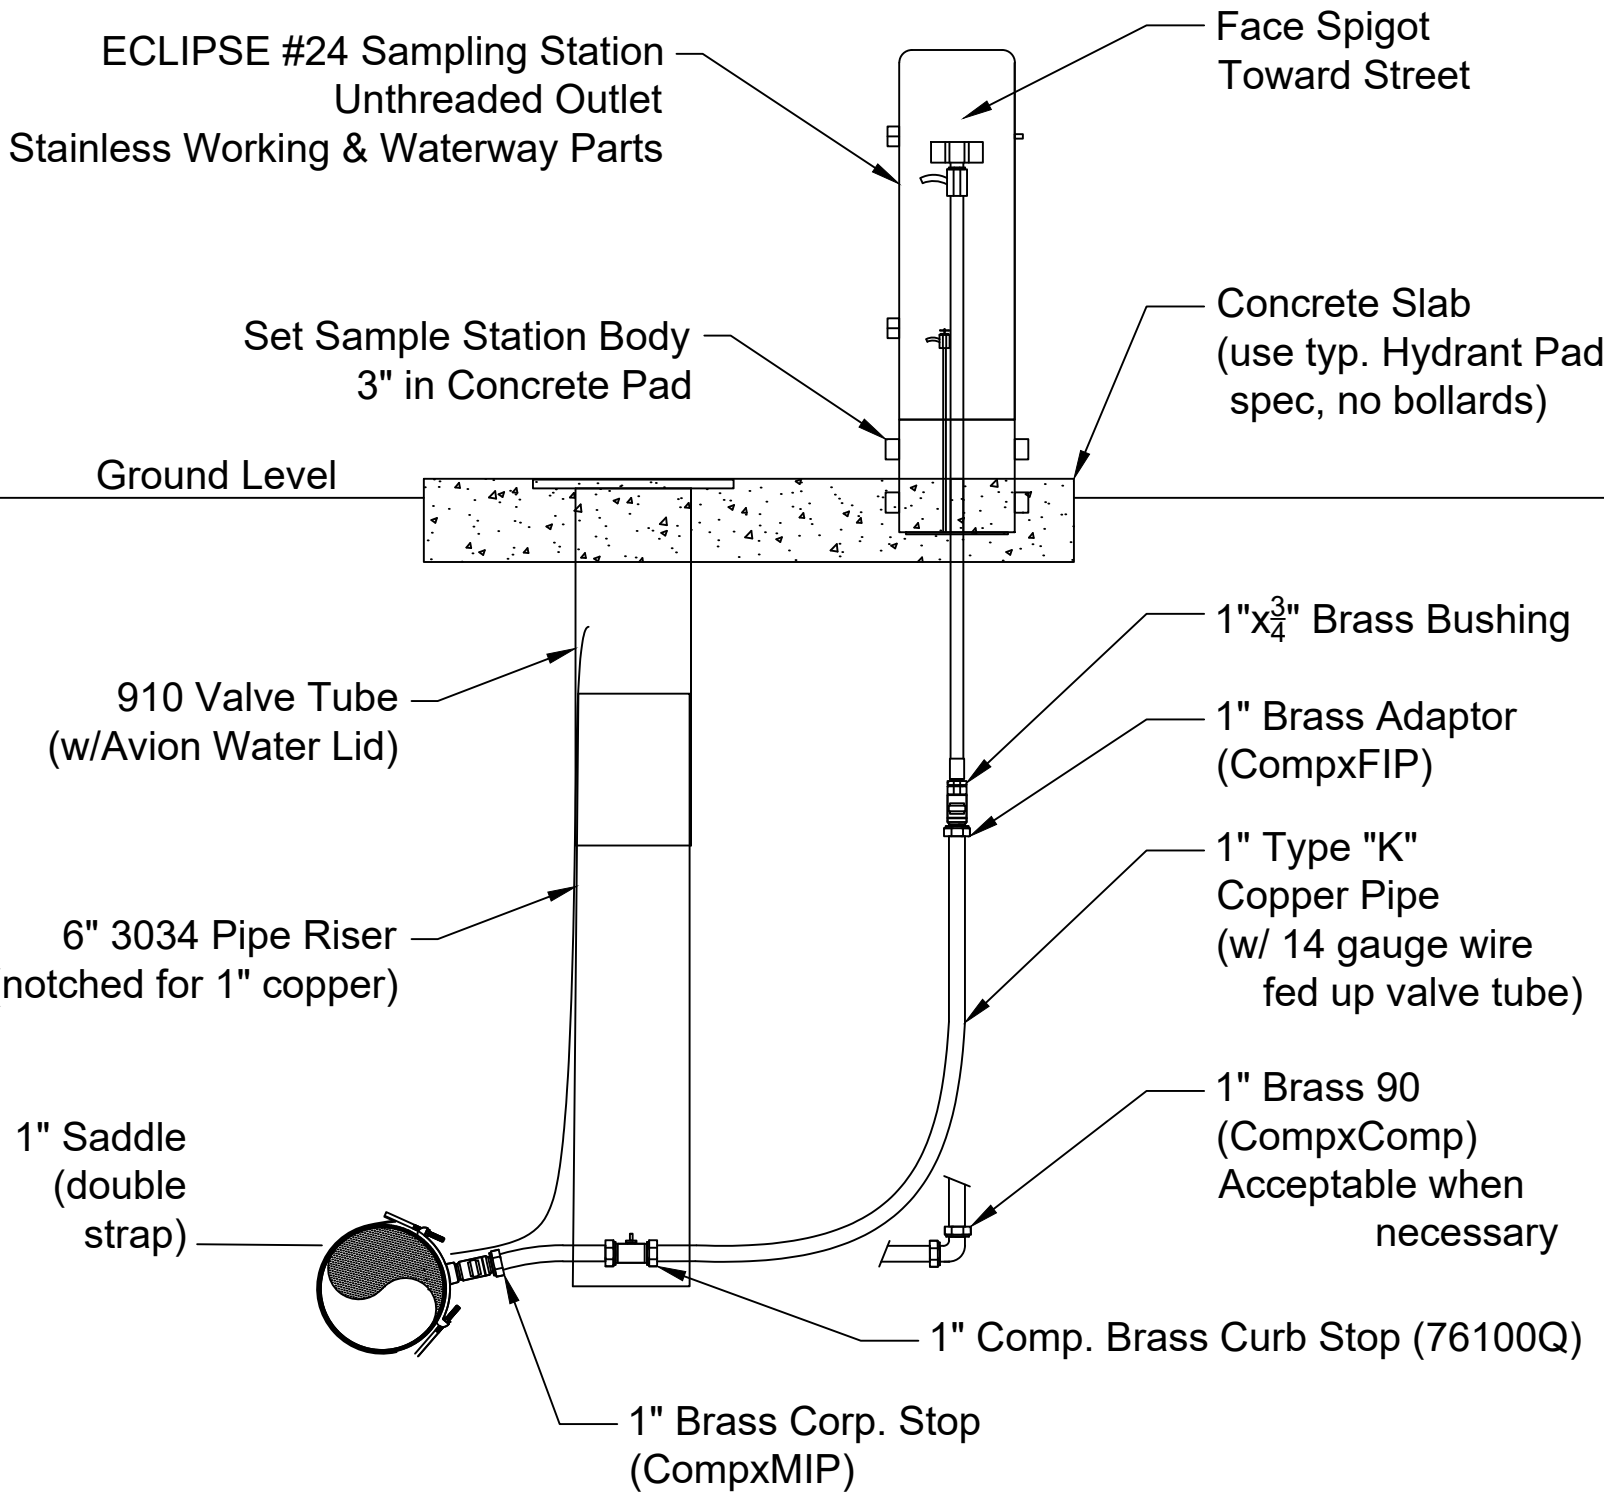

ALL PIPE AND CONCRETE PAD SHALL BE BACKFILLED WITH
COMPACTED $\frac{3}{4}$ "-0, OR EQUIVALENT

DWN BY: TEL	Avion design specifications do not relieve the developer, engineer, or contractor from responsibility to design and construct the water system in accordance with good engineering and construction practices. Must adhere to OAR 333-061-0050 Construction Standards.	<h3 style="margin: 0;">AVION WATER CO</h3> <p style="margin: 0;">60813 PARRELL RD BEND, OR 97702</p> <h2 style="margin: 10px 0 0 0;">SAMPLE STATION</h2>	NOT TO SCALE
DATE: January 2025			REV/DATE
<p style="margin: 0; font-size: 8px;">BEND, OREGON</p>			REV/DATE
			REV/DATE