


AVION WATER CO

STANDARD SAMPLE STATION DETAIL

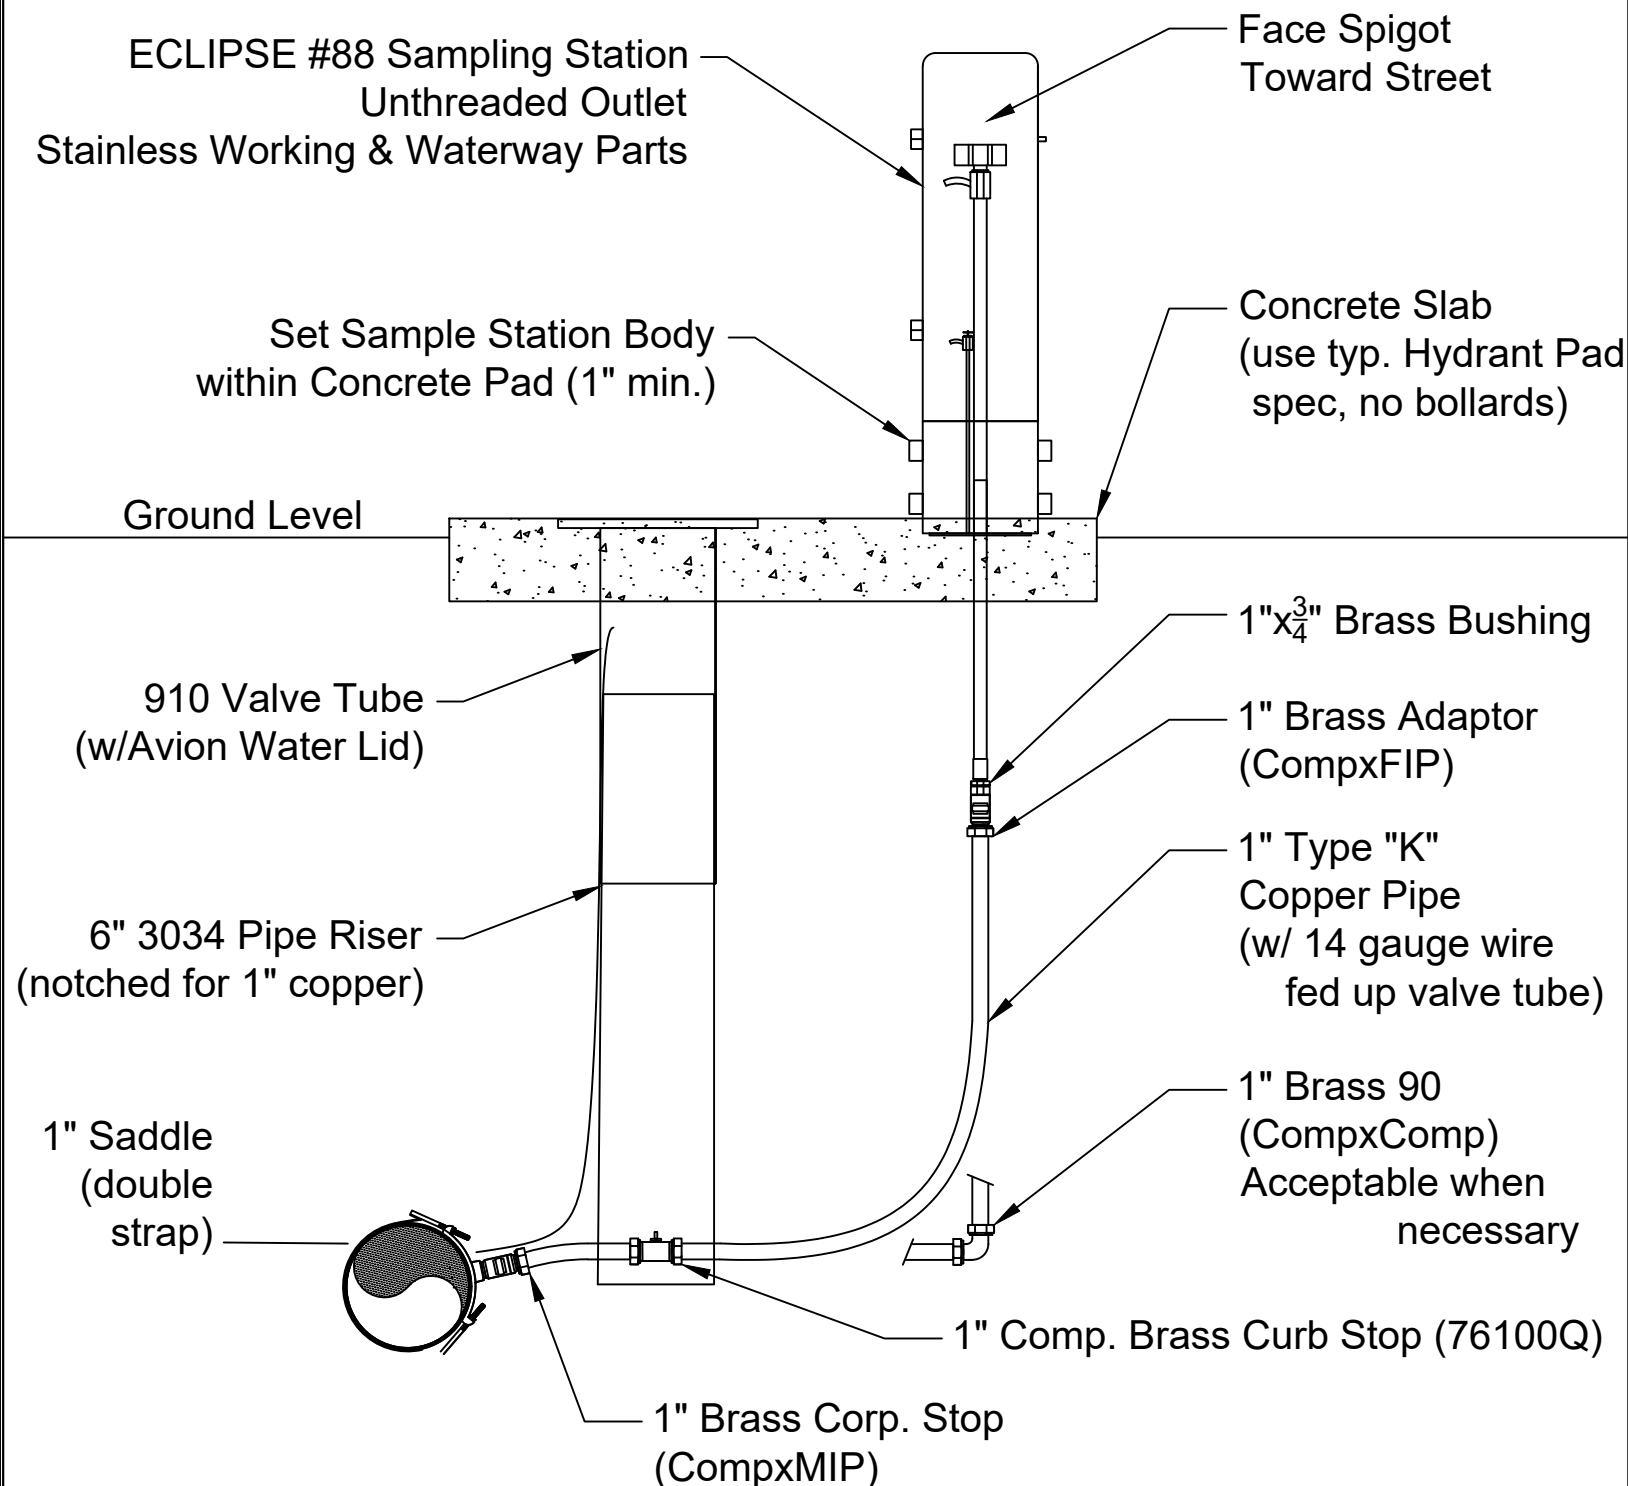

ALL PIPE AND CONCRETE PAD SHALL BE BACKFILLED WITH
COMPACTED $\frac{3}{4}$ "-0, OR EQUIVALENT

DWN BY: AGS	Avion design specifications do not relieve the developer, engineer, or contractor from responsibility to design and construct the water system in accordance with good engineering and construction practices. Must adhere to OAR 333-061-0050 Construction Standards.	AVION WATER CO 60813 PARRELL RD BEND, OR 97702	NOT TO SCALE	
DATE: <i>July 2026</i>			REV/DATE	
			SAMPLE STATION	REV/DATE
		REV/DATE		