


AVION WATER CO

STANDARD SAMPLE STATION DETAIL

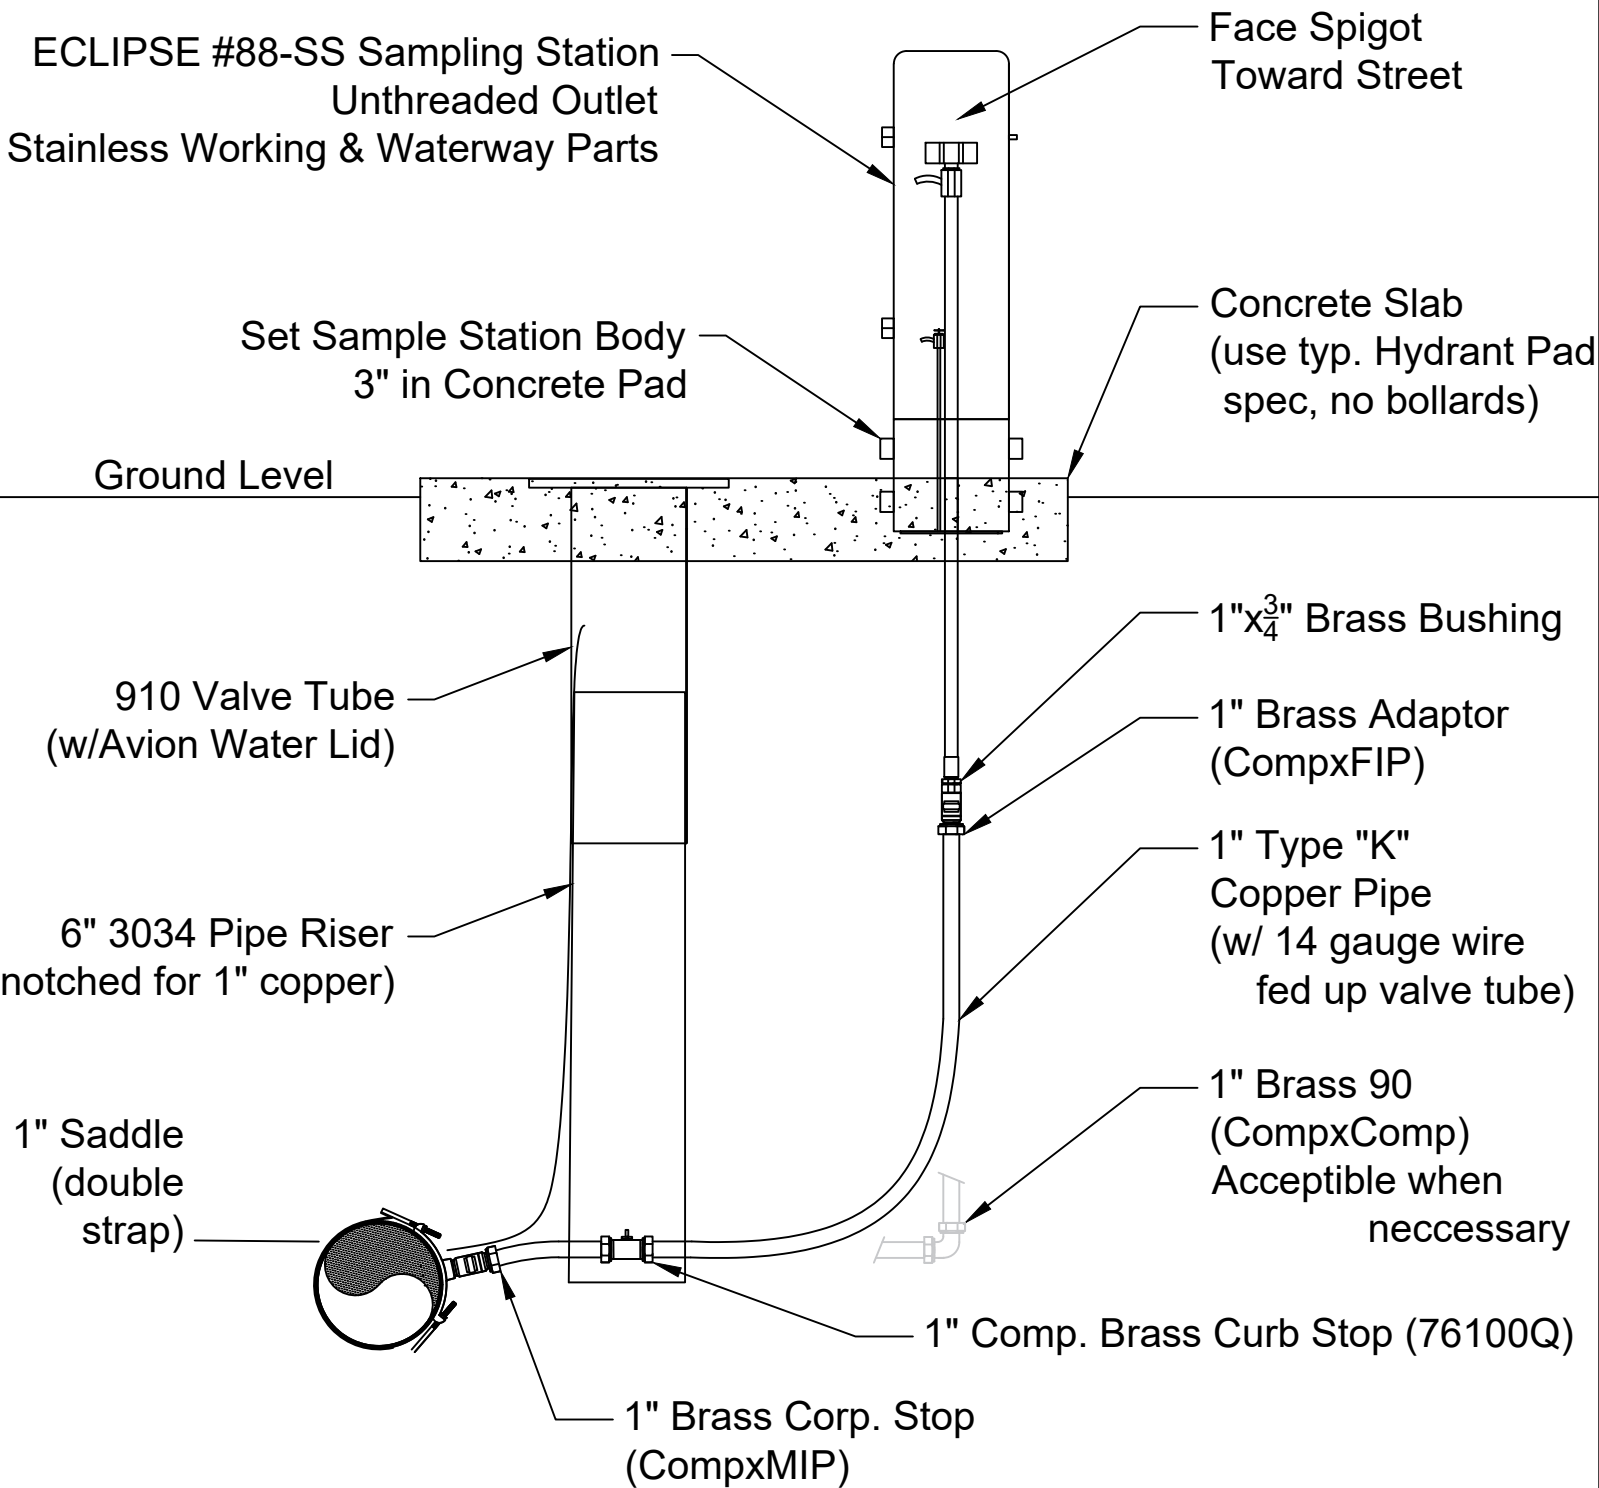

ALL PIPE AND CONCRETE PAD SHALL BE BACKFILLED WITH
 COMPACTED $\frac{3}{4}$ "-0, OR EQUIVALENT

DWN BY: TEL DATE: JAN 2022	Avion design specifications do not relieve the developer, engineer, or contractor from responsibility to design and construct the water system in accordance with good engineering and construction practices. Must adhere to OAR 333-061-0050 Construction Standards.	<h3 style="margin: 0;">AVION WATER CO</h3> <p style="margin: 0;">60813 PARRELL RD BEND, OR 97702</p>	NOT TO SCALE REV/DATE REV/DATE REV/DATE
		3" & 4" METER INSTALLATION	