


AVION WATER CO STANDARD SAMPLE STATION DETAIL

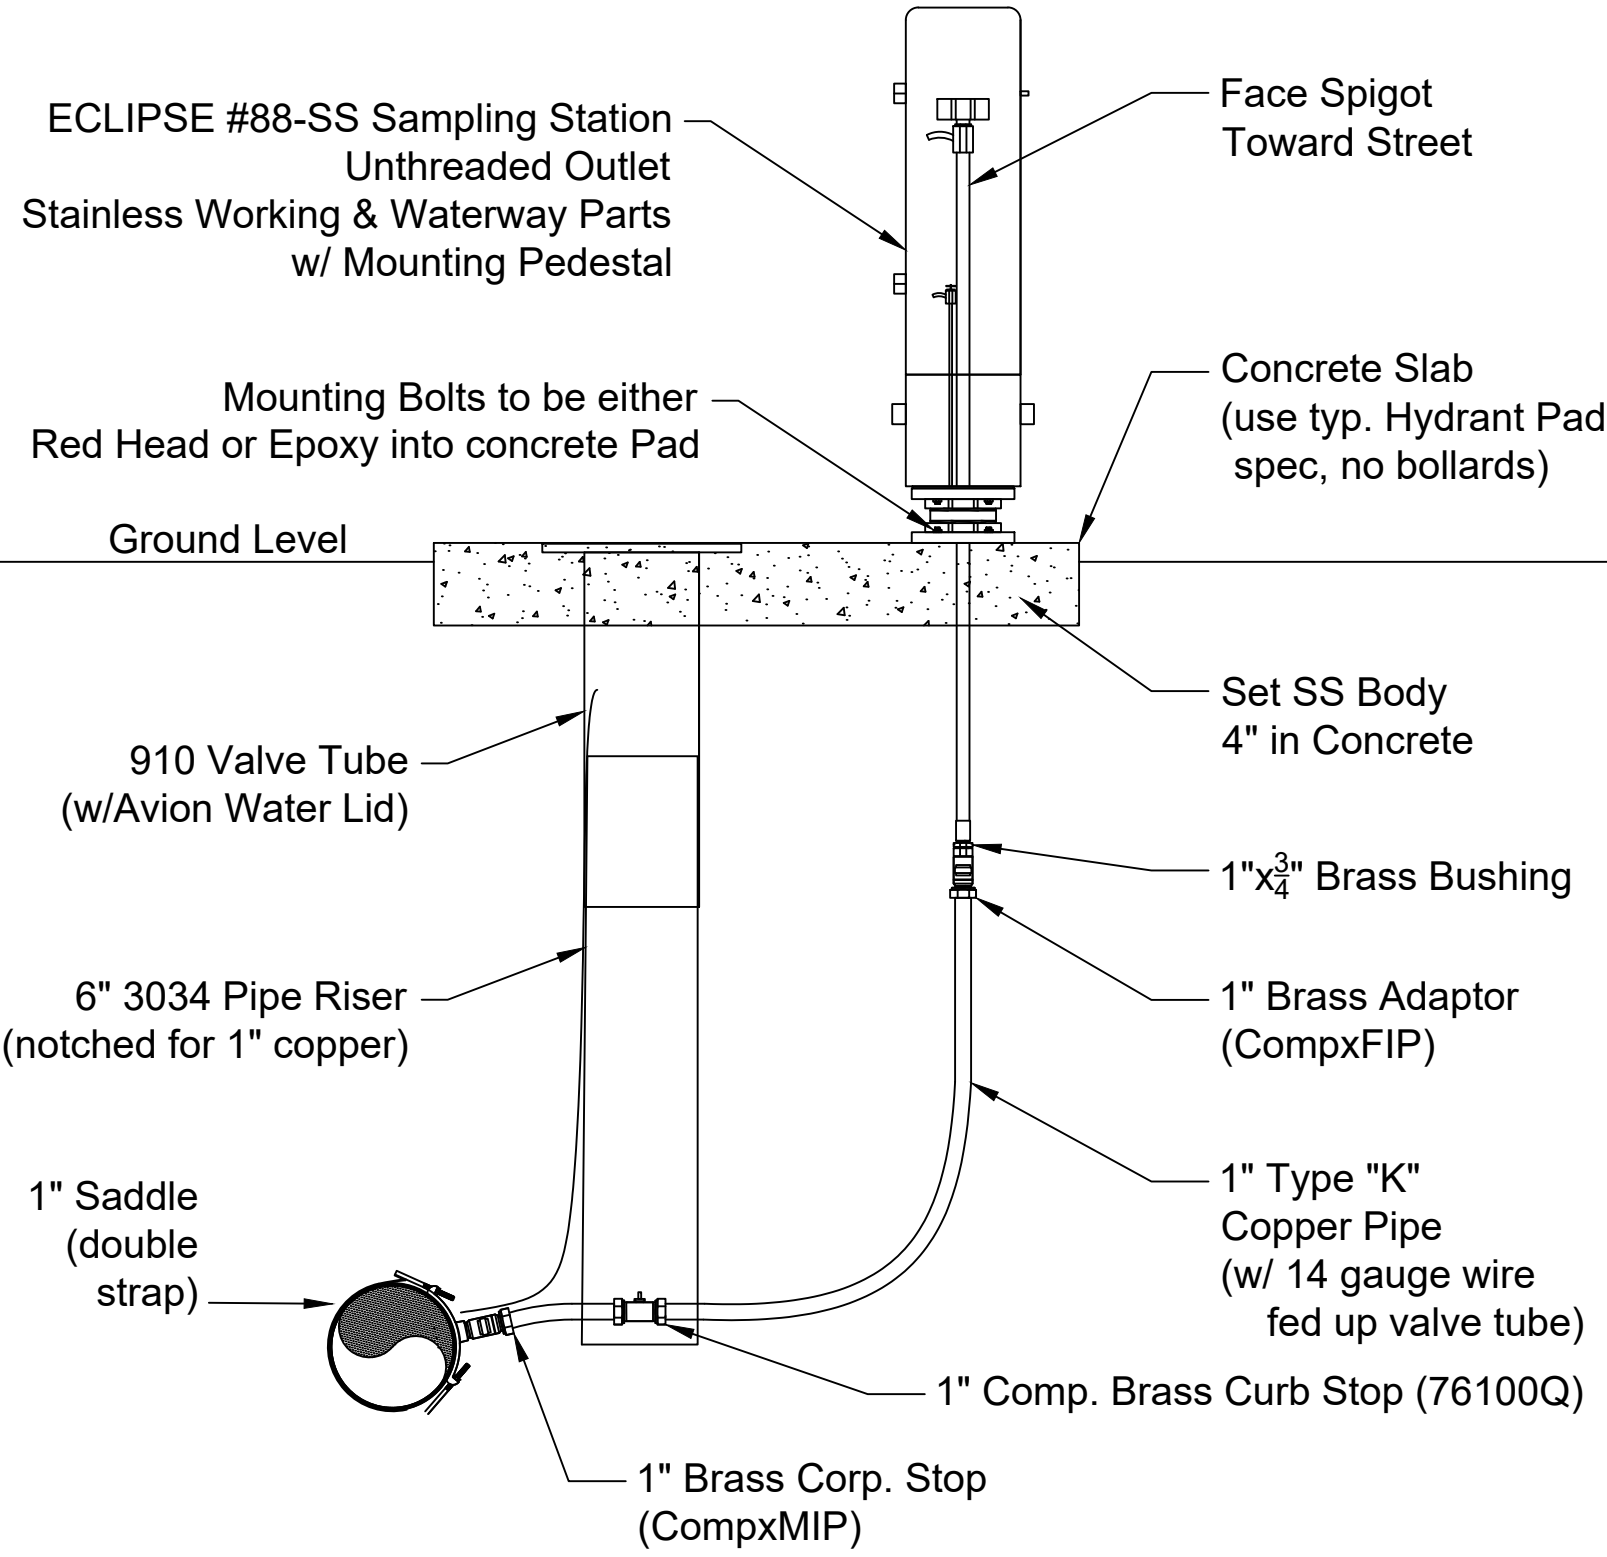

ALL PIPE AND CONCRETE PAD SHALL BE BACKFILLED WITH
COMPACTED $\frac{3}{4}$ "-0, OR EQUIVALENT

NOT TO SCALE
Rev. A, Jan. 2020